

| No. | Abbrev. | Species | Height | Girth/Pot | Specification | Density |
|-----|---------|--|--------|-----------|--|----------|
| 1 | LT | Liriodendron Tulipifera (Tulip Tree) | 4m+ | 16-18cm | Root balled / Containerised including staking & irrigation | as shown |
| 1 | LS | Liquidambar styraciflua (Sweet Gum) | 4m+ | 16-18cm | Root balled / Containerised including staking & irrigation | as shown |
| 1 | AS | Acer saccharum (Sugar Maple) | 4m+ | 16-18cm | Root balled / Containerised including staking & irrigation | as shown |
| 1 | QC | Quercus coccinea (Scarlet oak) | 4m+ | 16-18cm | Root balled / Containerised including staking & irrigation | as shown |
| 1 | ACB | Aesculus Carnea Briotti (Red Horse Chestnut) | 4m+ | 16-18cm | Root balled / Containerised including staking & irrigation | as shown |
| 1 | AR | Acer rubrum (Red Maple) | 4m+ | 16-18cm | Root balled / Containerised including staking & irrigation | as shown |
| 1 | CS | Castanea sativa (Sweet Chestnut) | 4m+ | 16-18cm | Root balled / Containerised including staking & irrigation | as shown |
| 1 | PP | Parrotia persica (Persian Ironwood) | 4m+ | 16-18cm | Root balled / Containerised including staking & irrigation | as shown |
| 1 | QR | Quercus suber (Cork Oak) | 4m+ | 16-18cm | Root balled / Containerised including staking & irrigation | as shown |
| 1 | GB | Ginkgo biloba (Maidenhair Tree) | 4m+ | 16-18cm | Root balled / Containerised including staking & irrigation | as shown |
| 1 | CD | Cedrus deodara (Deodar Cedar) | 4m+ | 16-18cm | Root balled / Containerised including staking & irrigation | as shown |
| 1 | CL | Cedrus libani (Cedar Of Lebanon) | 4m+ | 16-18cm | Root balled / Containerised including staking & irrigation | as shown |
| 1 | CS | Cercis siliquastrum (Judas Tree) | 4m+ | 16-18cm | Root balled / Containerised including staking & irrigation | as shown |
| 1 | DI | Davidia involucrata (Handkerchief Tree) | 4m+ | 16-18cm | Root balled / Containerised including staking & irrigation | as shown |
| 1 | CJ | Cercidiphyllum japonicum (Katsura Tree) | 4m+ | 16-18cm | Root balled / Containerised including staking & irrigation | as shown |
| 1 | CB | Catalpa bignonioides (Indian Bean Tree) | 4m+ | 16-18cm | Root balled / Containerised including staking & irrigation | as shown |
| 1 | JN | Juglans nigra (Black Walnut) | 4m+ | 16-18cm | Root balled / Containerised including staking & irrigation | as shown |
| 1 | QCL | Quercus cerris laciniata (Cutleaf Turkey Oak) | 4m+ | 16-18cm | Root balled / Containerised including staking & irrigation | as shown |
| 1 | AC | Acer circillosum (Vine-Leaved Maple) | 4m+ | 16-18cm | Root balled / Containerised including staking & irrigation | as shown |
| 1 | AG | Acer gresum (Paper Bark Maple) | 4m+ | 16-18cm | Root balled / Containerised including staking & irrigation | as shown |
| 1 | TTXP | Tilia tomentosa x Petiolaris (Weeping Silver Lime) | 4m+ | 16-18cm | Root balled / Containerised including staking & irrigation | as shown |
| 1 | ZC | Zelkova carpinifolia (Caucasian Elm) | 4m+ | 16-18cm | Root balled / Containerised including staking & irrigation | as shown |


| Number | Abbrev. | Species | Pot | Specification | Density |
|--------|---------|--|-----|---------------|------------------|
| 1828 | CAKF | Calamagrostis acutiflora 'Karl Foester' (winter interest) | 1L | Full Pot: C | 9/m ² |
| 1328 | MSYD | Miscanthus sinensis 'Yakushima Dwarf' (winter interest) | 1L | Full Pot: C | 9/m ² |
| 1328 | MSFO | Miscanthus sinensis 'Ferner Osten' (winter interest) | 1L | Full Pot: C | 9/m ² |
| 1328 | MCDD | Molinia caerulea 'Dark Defender' | 1L | Full Pot: C | 9/m ² |
| 728 | MCM | Molinia caerulea 'Moorhex' | 1L | Full Pot: C | 9/m ² |
| 1328 | MAAT | Molinia caerulea ssp arundinacea 'Transparent' | 1L | Full Pot: C | 9/m ² |
| 600 | SG | Stipa gigantea (winter interest) | 1L | Full Pot: C | 9/m ² |
| 1328 | SSS | Sedum spectabile 'Stardust' (winter interest) | 1L | Full Pot: C | 9/m ² |
| 1328 | SM | Sedum Matrona (winter interest) | 1L | Full Pot: C | 9/m ² |
| 1328 | VVF | Veronicastrum virginicum 'Fascination' (perennial) | 1L | Full Pot: C | 9/m ² |
| 828 | PAA | Pericaria amplexicaulis 'Alba' (perennial) | 1L | Full Pot: C | 9/m ² |
| 828 | PAF | Pericaria amplexicaulis 'Firedance' (perennial) | 1L | Full Pot: C | 9/m ² |
| 1828 | PR | Phlomis russelliana (winter interest) | 1L | Full Pot: C | 9/m ² |
| 1328 | HMB | Helenium 'Moonbeam Beauty' (late flowering, winter interest) | 1L | Full Pot: C | 9/m ² |
| 828 | HH | Helenium 'Helena' (late flowering, winter interest) | 1L | Full Pot: C | 9/m ² |
| 828 | KOVP | Kniphofia 'Ember Glow' | 1L | Full Pot: C | 9/m ² |
| 828 | KPOV | Kniphofia popsicle 'Orange vanilla' | 1L | Full Pot: C | 9/m ² |
| 1828 | SNC | Salvia nemorosa 'Caradonna' | 1L | Full Pot: C | 9/m ² |
| 1828 | AM | Achillea millefolium | 1L | Full Pot: C | 9/m ² |
| 1328 | ACP | Astilbe chinensis var. taquetii 'Purpurlanze' | 1L | Full Pot: C | 9/m ² |
| 1828 | RF | Rudbeckia fulgida | 1L | Full Pot: C | 9/m ² |

| Number | Abbrev. | Species | Pot | Specification | Density |
|--------|---------|---|-----|---------------|------------------|
| 97 | ACWV | Azalea chinensis 'Vision's in White' (winter interest) | 2L | Full Pot: C | 5/m ² |
| 97 | AM | Acanthus mollis | 2L | Full Pot: C | 5/m ² |
| 97 | ICR | Impatiens cylindrica 'Ruba' | 2L | Full Pot: C | 5/m ² |
| 97 | OPN | Ophiopogon planiscapus 'Nigrescens' | 2L | Full Pot: C | 5/m ² |
| 97 | IS | Iris sibirica | 2L | Full Pot: C | 5/m ² |
| 97 | DC | Dryopteris cristata (evergreen) | 2L | Full Pot: C | 5/m ² |
| 97 | DA | Dryopteris affinis (evergreen) | 2L | Full Pot: C | 5/m ² |
| 21 | RPCW | Rogersia pinnata 'Chocolate Wing' | 2L | Full Pot: C | 5/m ² |
| 78 | CAKF | Calamagrostis acutiflora 'Karl Foester' (winter interest) | 2L | Full Pot: C | 5/m ² |
| 97 | HXH | Helleborus x hybridus (evergreen) | 2L | Full Pot: C | 5/m ² |
| 97 | BO | Bergenia 'Overture' (evergreen) | 2L | Full Pot: C | 5/m ² |
| 97 | AKHJ | Azoreum x hybrid 'Nonverine jabert' | 2L | Full Pot: C | 5/m ² |
| 97 | AR | Ajuga reptans (evergreen) | 2L | Full Pot: C | 5/m ² |
| 97 | LG | Libertia grandiflora (evergreen) | 2L | Full Pot: C | 5/m ² |
| 97 | SCPP | Schizostylis coccinea Pink Princess | 2L | Full Pot: C | 5/m ² |
| 97 | HH | Hosta 'Halcyon' | 2L | Full Pot: C | 5/m ² |
| 97 | PIGC | Pachysandra terminalis 'Green Carpet' (evergreen) | 2L | Full Pot: C | 5/m ² |
| 5 | HIBG | Hamamelis x intermedia 'Baroness Gold' | 20L | Full Pot: C | counted |
| 5 | HU | Hamamelis x intermedia 'Jelena' | 20L | Full Pot: C | counted |
| 5 | HPL | Hydrangea paniculata 'Limelight' | 20L | Full Pot: C | counted |
| 5 | CI | Cercidiphyllum japonicum | 20L | Full Pot: C | counted |
| 5 | CCFP | Cercis canadensis 'Forest Pansy' AGM | 20L | Full Pot: C | counted |
| 5 | RTD | Rhus typhina 'Dissecta' | 20L | Full Pot: C | counted |
| 5 | MS | Magnolia soulangeana | 20L | Full Pot: C | counted |
| 5 | VTEP | Viburnum tinus 'Eve Price' (evergreen) | 20L | Full Pot: C | counted |

| Number | Abbrev. | Species | Height | Girth/Pot | Specification | Density |
|--------|---------|------------------|---------|-----------|--|------------|
| 357 | QR | Quercus robur | 40-60cm | Bare root | Transplant inc mulch mat, stake and rabbit guard | 2m centres |
| 357 | FS | Fagus sylvatica | 40-60cm | Bare root | Transplant inc mulch mat, stake and rabbit guard | 2m centres |
| 357 | BP | Betula pendula | 40-60cm | Bare root | Transplant inc mulch mat, stake and rabbit guard | 2m centres |
| 357 | TC | Tilia cordata | 40-60cm | Bare root | Transplant inc mulch mat, stake and rabbit guard | 2m centres |
| 357 | PS | Pinus sylvestris | 40-60cm | Bare root | Transplant inc mulch mat, stake and rabbit guard | 2m centres |

| Number | Abbrev. | Species | Height | Girth/Pot | Specification | Density |
|--------|---------|------------------|---------|-----------|--|------------|
| 200 | QR | Quercus robur | 40-60cm | Bare root | Transplant inc mulch mat, stake and rabbit guard | 2m centres |
| 200 | CA | Corlyus avellana | 40-60cm | Bare root | Transplant inc mulch mat, stake and rabbit guard | 2m centres |
| 200 | BP | Betula pendula | 40-60cm | Bare root | Transplant inc mulch mat, stake and rabbit guard | 2m centres |
| 200 | IA | Ilex aquifolium | 40-60cm | Bare root | Transplant inc mulch mat, stake and rabbit guard | 2m centres |
| 200 | MS | Molus sylvestris | 40-60cm | Bare root | Transplant inc mulch mat, stake and rabbit guard | 2m centres |

| Number | Abbrev. | Species | Height | Girth/Pot | Specification | Density |
|--------|---------|------------------|---------|-----------|--|------------|
| 20 | PST | Pinus sylvestris | 40-60cm | Bare root | Transplant inc mulch mat, stake and rabbit guard | 2m centres |
| 20 | PCST | Picea sitchensis | 40-60cm | Bare root | Transplant inc mulch mat, stake and rabbit guard | 2m centres |
| 20 | PAT | Picea abies | 40-60cm | Bare root | Transplant inc mulch mat, stake and rabbit guard | 2m centres |

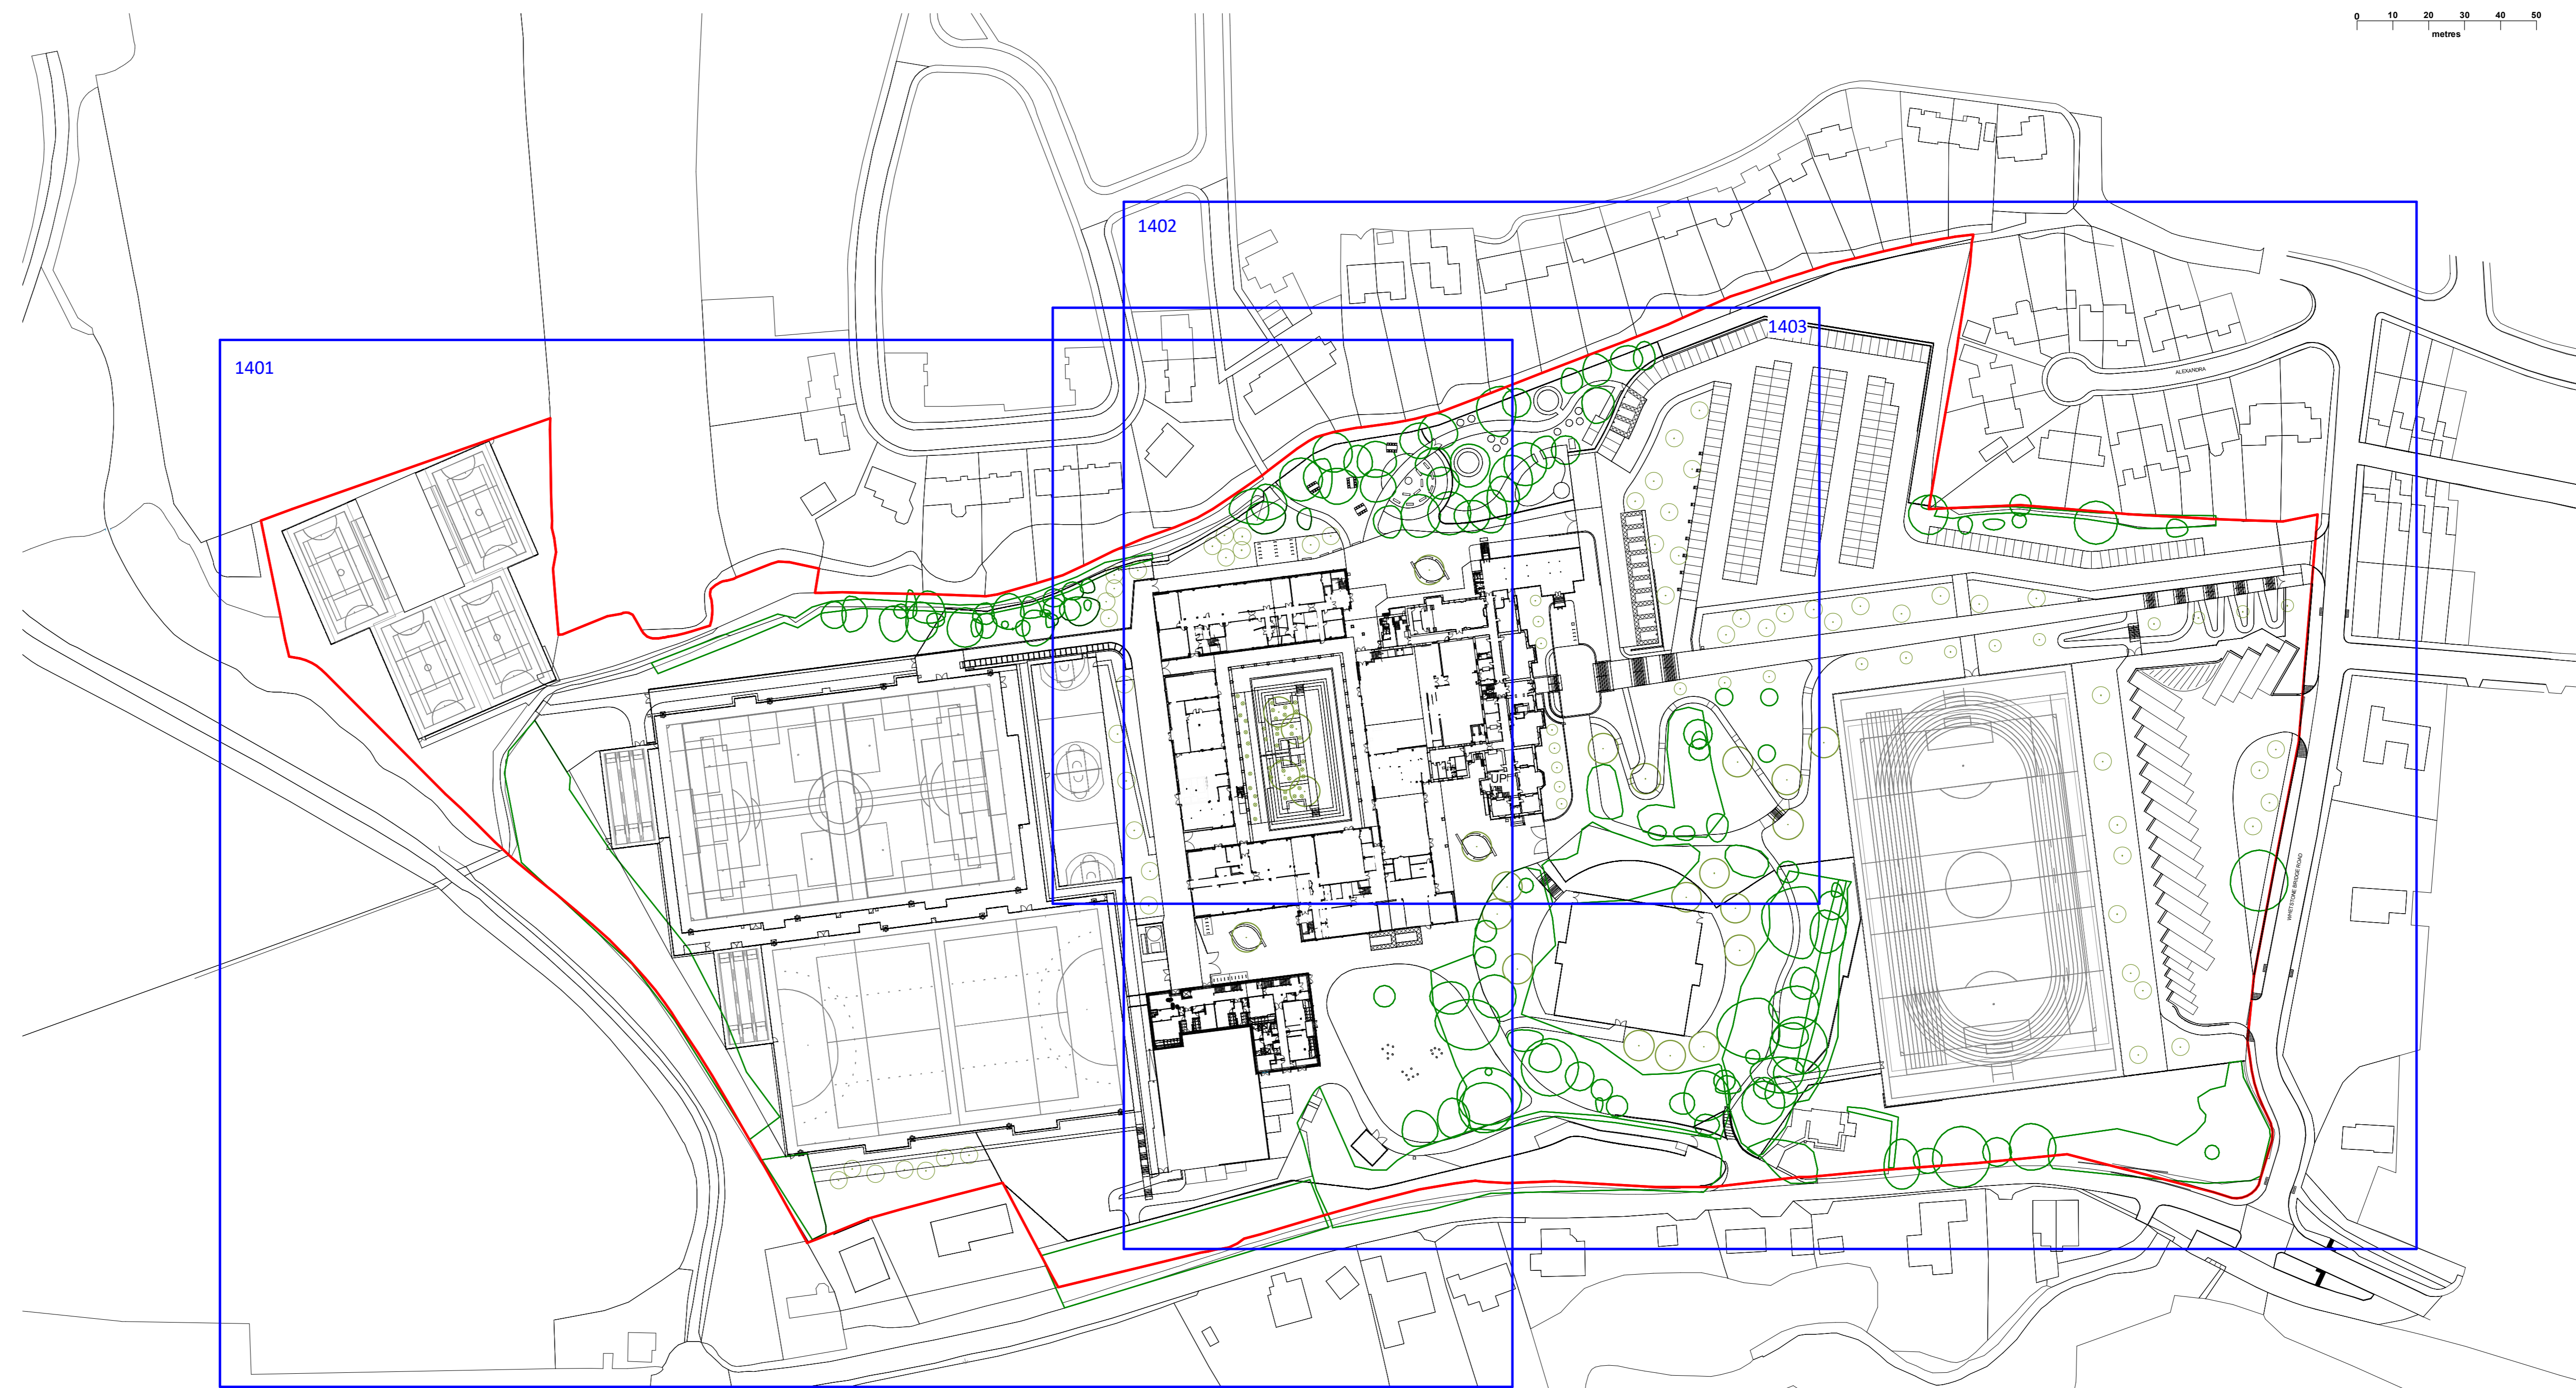

| Number | Abbrev. | Species | Pot | Specification | Density |
|--------|---------|---------------------|-----|---------------|------------------|
| 1828 | PL | Prunus laurocerasus | 3L | Full Pot: C | 4/m ² |

| Number | Abbrev. | Species | Pot | Specification | Density |
|--------|---------|--------------------|-----|---------------|-------------------|
| 2125 | TBF | Taxus baccata | 5L | Full Pot: C | 5/m ² |
| 437 | CM | Crataegus monogyna | BR | 60-90cm | 9/ m ² |

| Number | Abbrev. | Species | Height | Girth/Pot | Specification | Density |
|--------|---------|-----------------------------|--------|-----------|--|----------|
| 12 | AG | Alnus glutinosa | 6m | 16-18cm | Root balled including staking & irrigation | as shown |
| 12 | FS | Fagus sylvatica | 6m | 16-18cm | Root balled including staking & irrigation | as shown |
| 11 | BP | Betula pendula (multi stem) | 6m | 16-18cm | Root balled including staking & irrigation | as shown |
| 11 | TC | Tilia cordata | 6m | 16-18cm | Root balled including staking & irrigation | as shown |
| 12 | PS | Pinus sylvestris | 6m | 16-18cm | Root balled including staking & irrigation | as shown |

| Number | Abbrev. | Species | Height | Girth/Pot | Specification | Density |
|--------|---------|-----------------------------------|--------|-----------|--|----------|
| 12 | CBF | Carpinus betulus 'Frans Fontaine' | 6m + | 18-20cm | Root balled including staking & irrigation | as shown |
| 8 | TS | Thuja Smaragd | 3m + | n/a | Root balled including staking & irrigation | as shown |

| Revision | By | Checked | Approved | Date |
|----------|----|---------|----------|----------|
| 1 | | | | 04/12/21 |
| 2 | | | | 21/09/21 |
| 3 | | | | 07/09/21 |
| 4 | | | | 18/06/21 |
| 5 | | | | 23/05/21 |
| 6 | | | | 09/12/20 |
| 7 | | | | 24/08/20 |
| 8 | | | | 03/07/20 |



Client: Galliford Try
 Project: Hexham QE School
 Title: Proposed Planting Plan Overview